
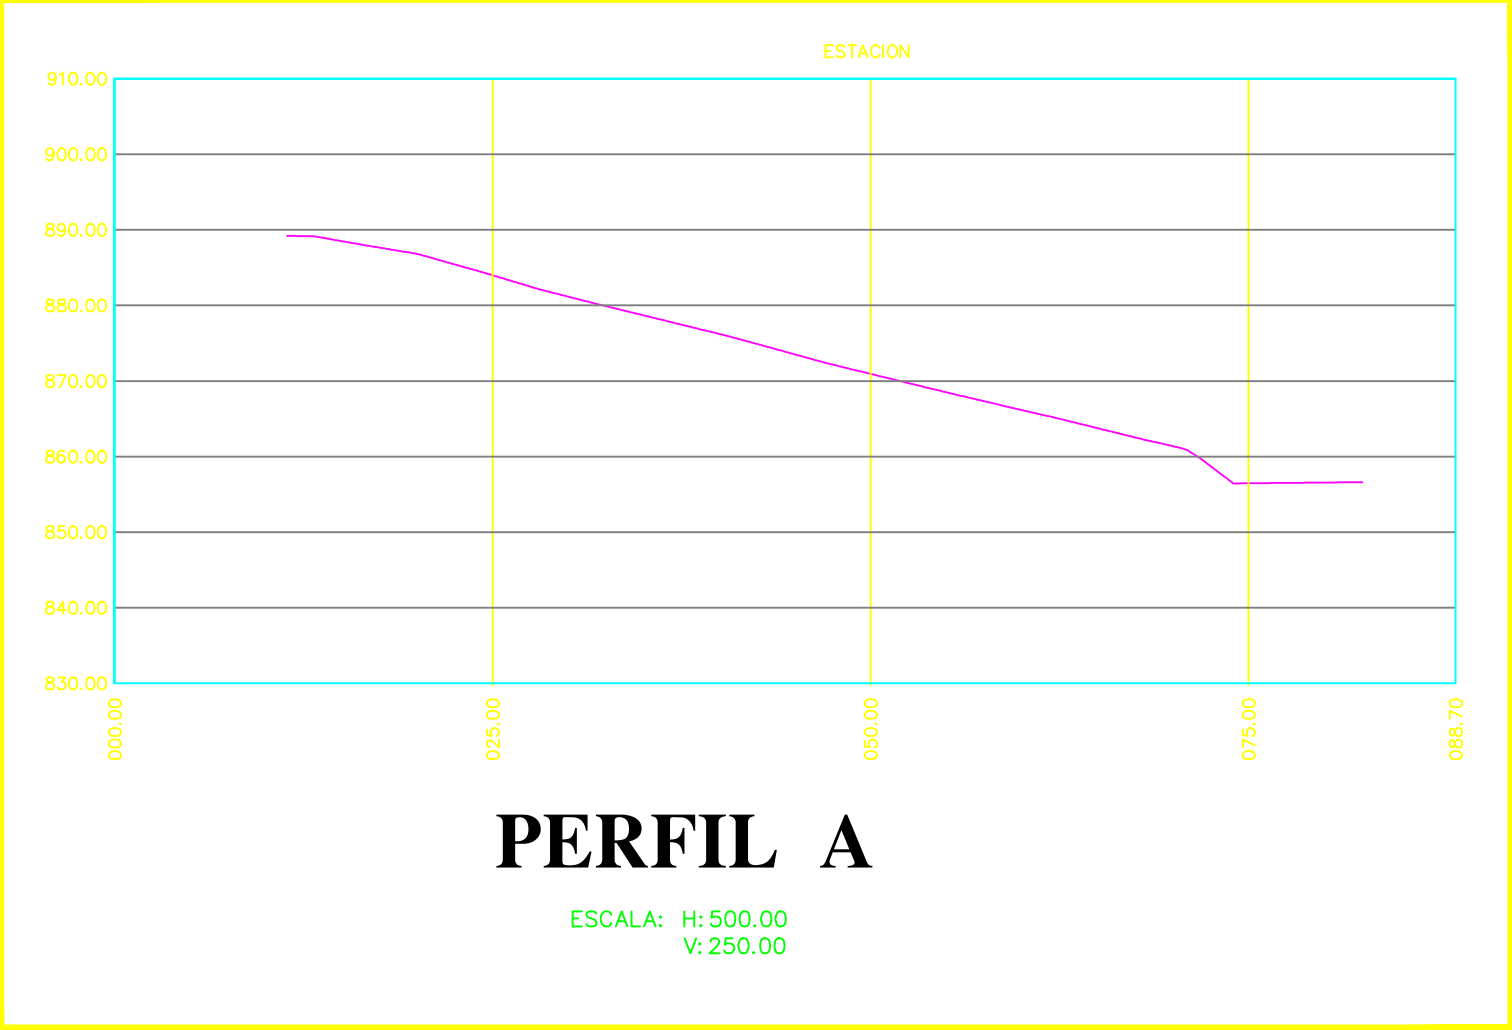


CUADRO DE COORDENADAS

DELTA	NORTE	ESTE
1	1276123.07	1104269.38
1A	1276103.13	1104285.55
2	1276082.04	1104307.77
3	1275852.47	1104155.54
3A	1275935.08	1104133.60
4	1275972.33	1104131.37
5	1276011.82	1104178.32
6	1276027.35	1104165.42

CONVENCIONES

	CURVA DE NIVEL
	LINDERO
	POSTE DE LUZ
	POSTE TERRENO LINDERO
	CAJA ELECTRICA
	CAJA TELEFONO
	SUMIDERO
	POZO
	VALVULA AGUA
	VALVULA GAS
	HIDRANTE

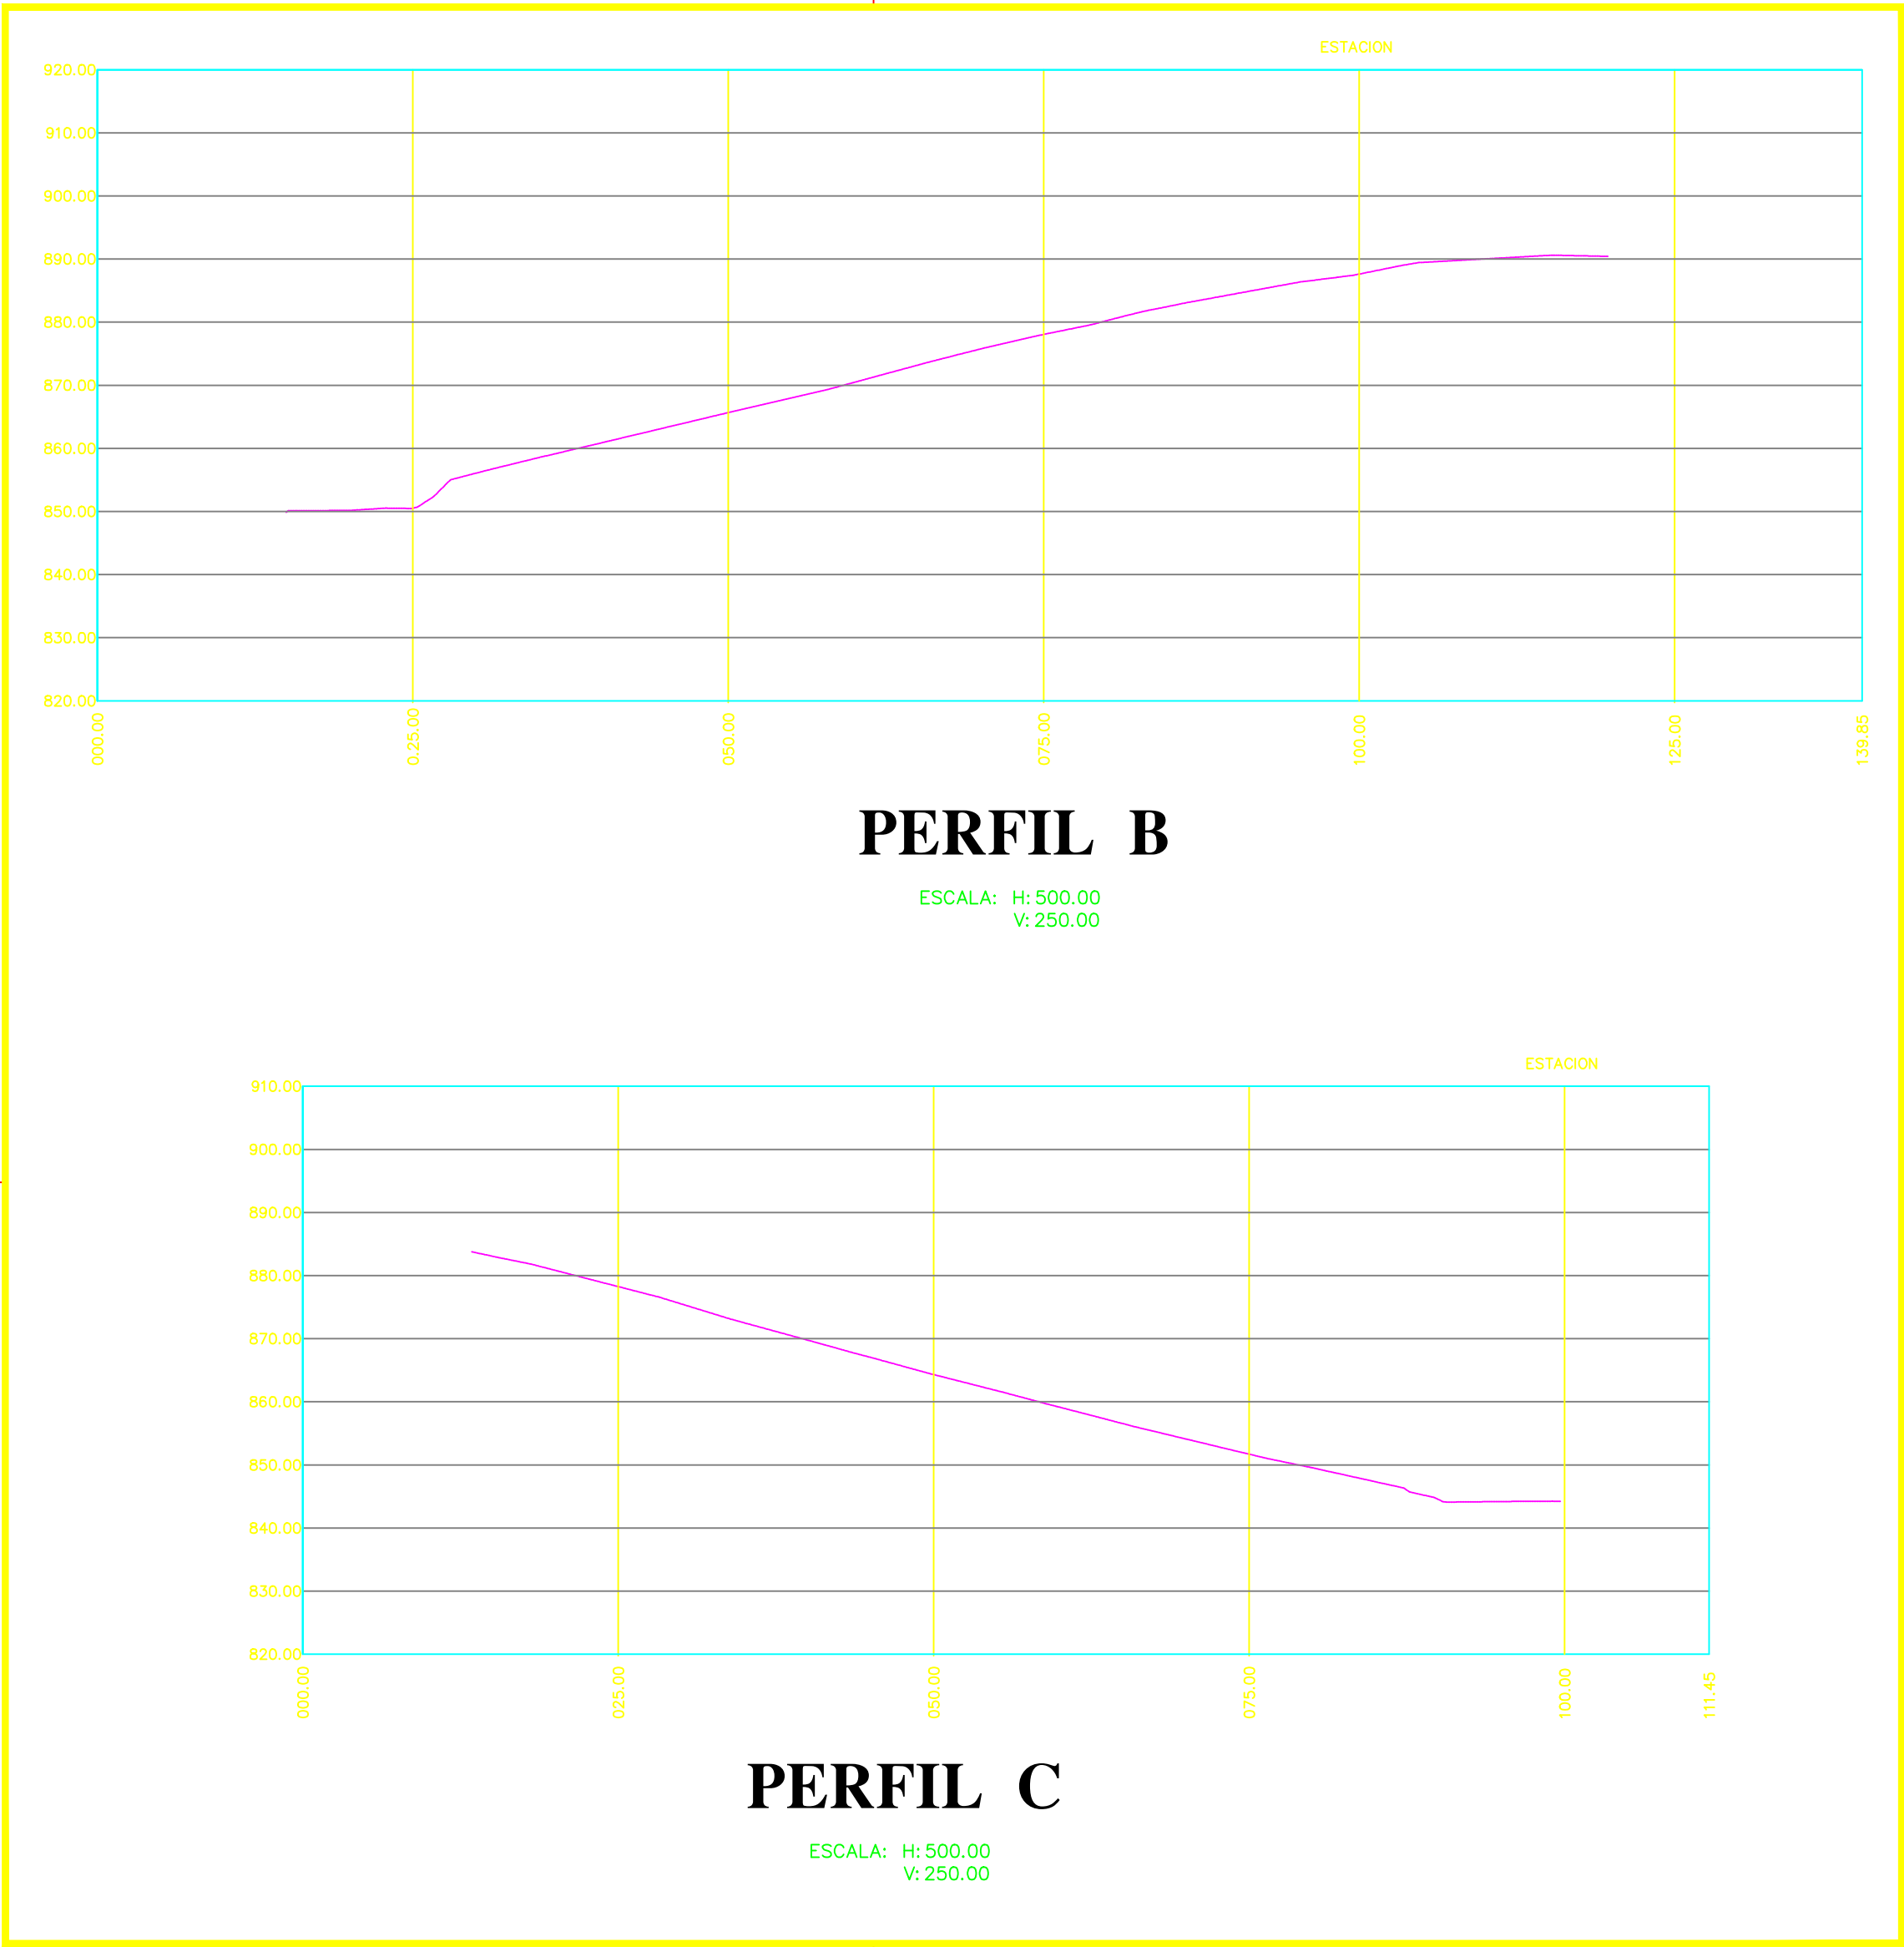

COOPERATIVA CONALVIVIENDA LOTE ENTRE CALLES 65 y 66 MUNICIPIO DE BUCARAMANGA DEPARTAMENTO DE SANTANDER	PROPIETARIO: CONALVIVIENDA	LEVANTO: ERNESTO BARAJAS C. MAT. PROF. 012499 CNT.	CONTIENE: LEVANTAMIENTO TOPOGRAFICO PLANTA GENERAL – PERFILES ESCALA: 1 : 500	FECHA: Bucaramanga, Agosto de 2014	DIGITALIZO: ALBERTO GARCIA C. CEL: 316-5341777	PLANO N° 1 DE 1 AREA: 2Has+0456m2
---	-------------------------------	--	--	---------------------------------------	--	---